



Section View

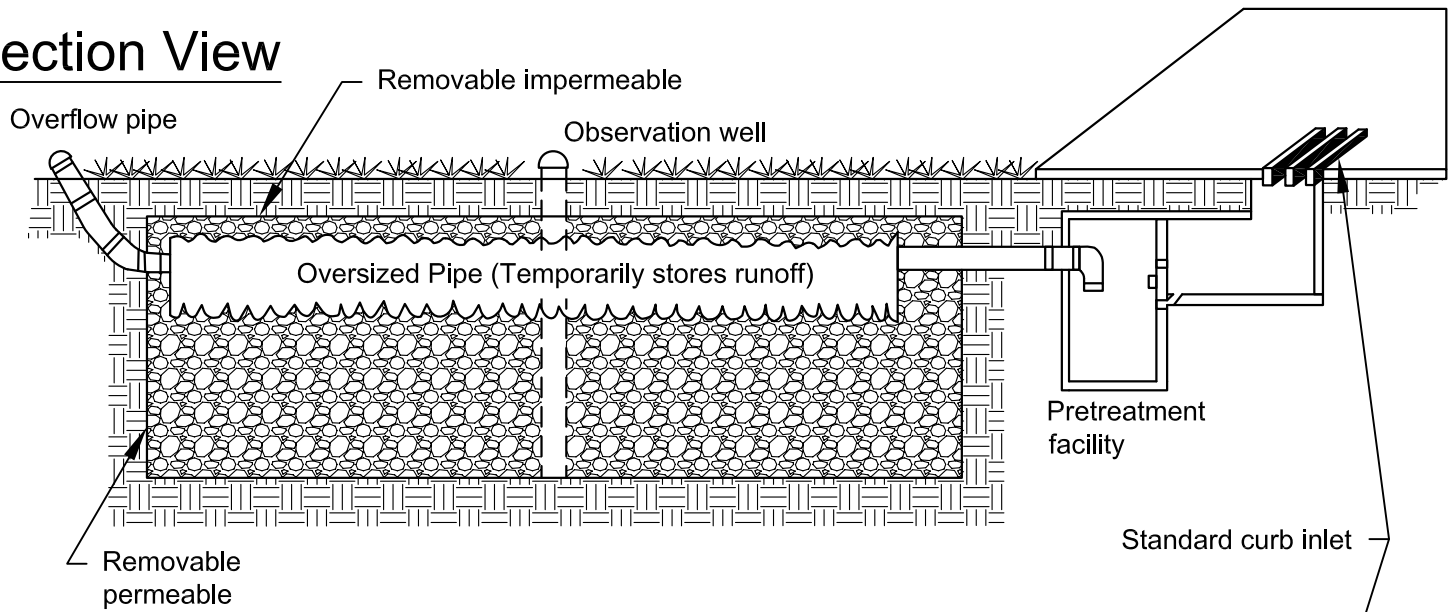


Plan View

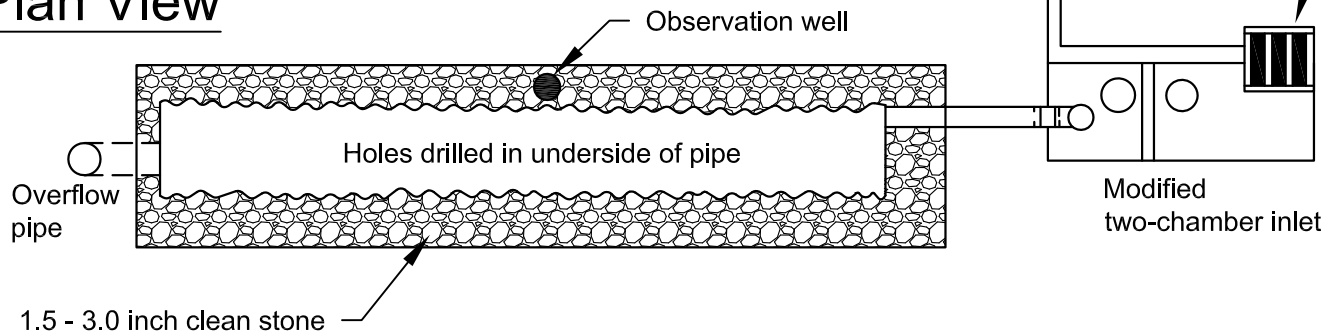

Note: Alternative storage devices, such as plastic arches, are also acceptable in place of oversized pipe.

NOT TO SCALE

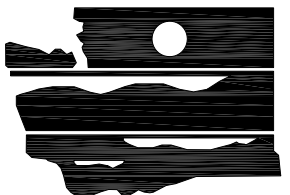

DEPARTMENT OF
ECOLOGY
State of Washington

Oversized Pipe Trench Design

Revised May 2019